


51 Refers to Key Number in Runoff Plan Legend



REVISION DATE: MAY 17, 2012
AVERAGE PEAT DEPTH ADDED TO
LOCATION TABLE PER REQUEST OF MDEQ

Typical Wetland Equalization Culvert Detail

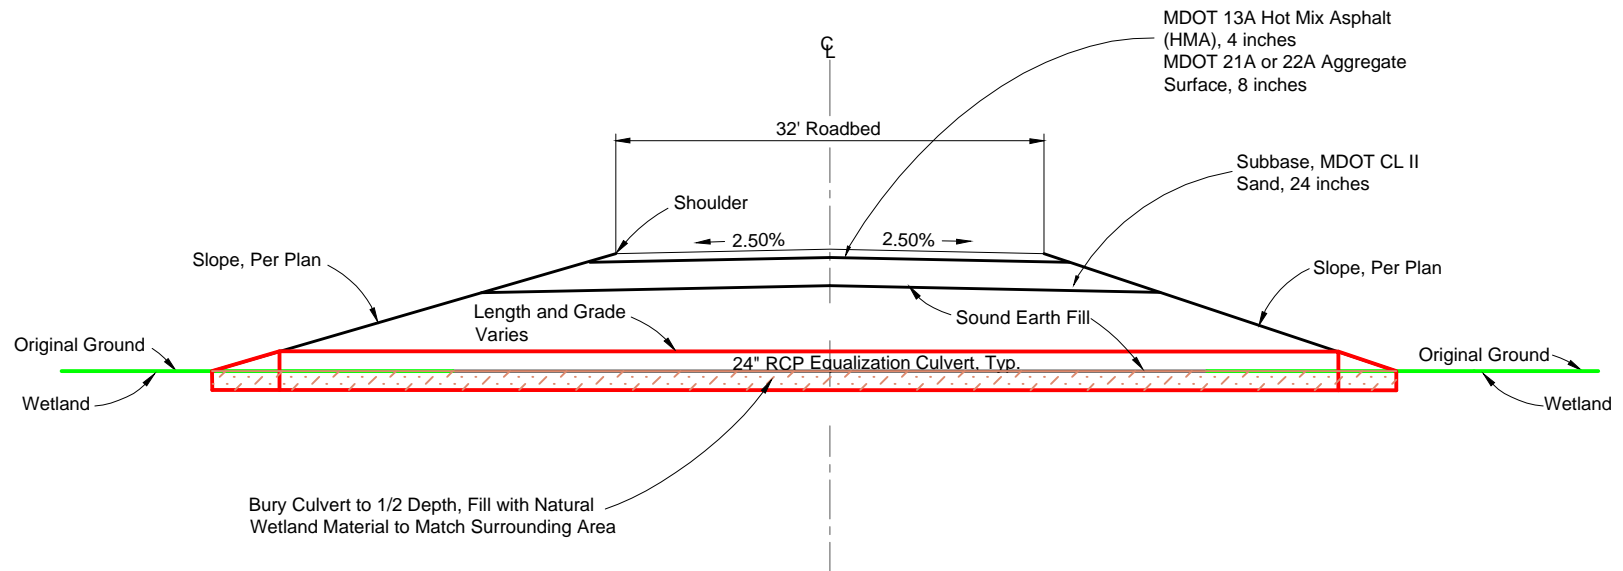

* Sound earth fill defined as:

Any natural or otherwise approved material, that can be compacted to the required density, contains no organic material, and has a minimum unit weight of at least 95 pounds per cubic foot.

REVISION DATE: MAY 17, 2012
TYPICAL WETLAND EQUALIZATION CULVERT
DETAIL ADDED PER REQUEST OF MDEQ



COLEMAN ENGINEERING COMPANY
635 CIRCLE DRIVE - IRON MOUNTAIN, MICHIGAN 49801 (906) 774-3440
200 EAST AYER STREET - IRONWOOD, MICHIGAN 49938 (906) 932-5048

TYPICAL WETLAND EQUALIZATION CULVERT DETAIL
COUNTY ROAD 595 MARQUETTE COUNTY, MICHIGAN

CADD DRAWING
595 DETAILS kipple

DATE:
5/17/12

K1